
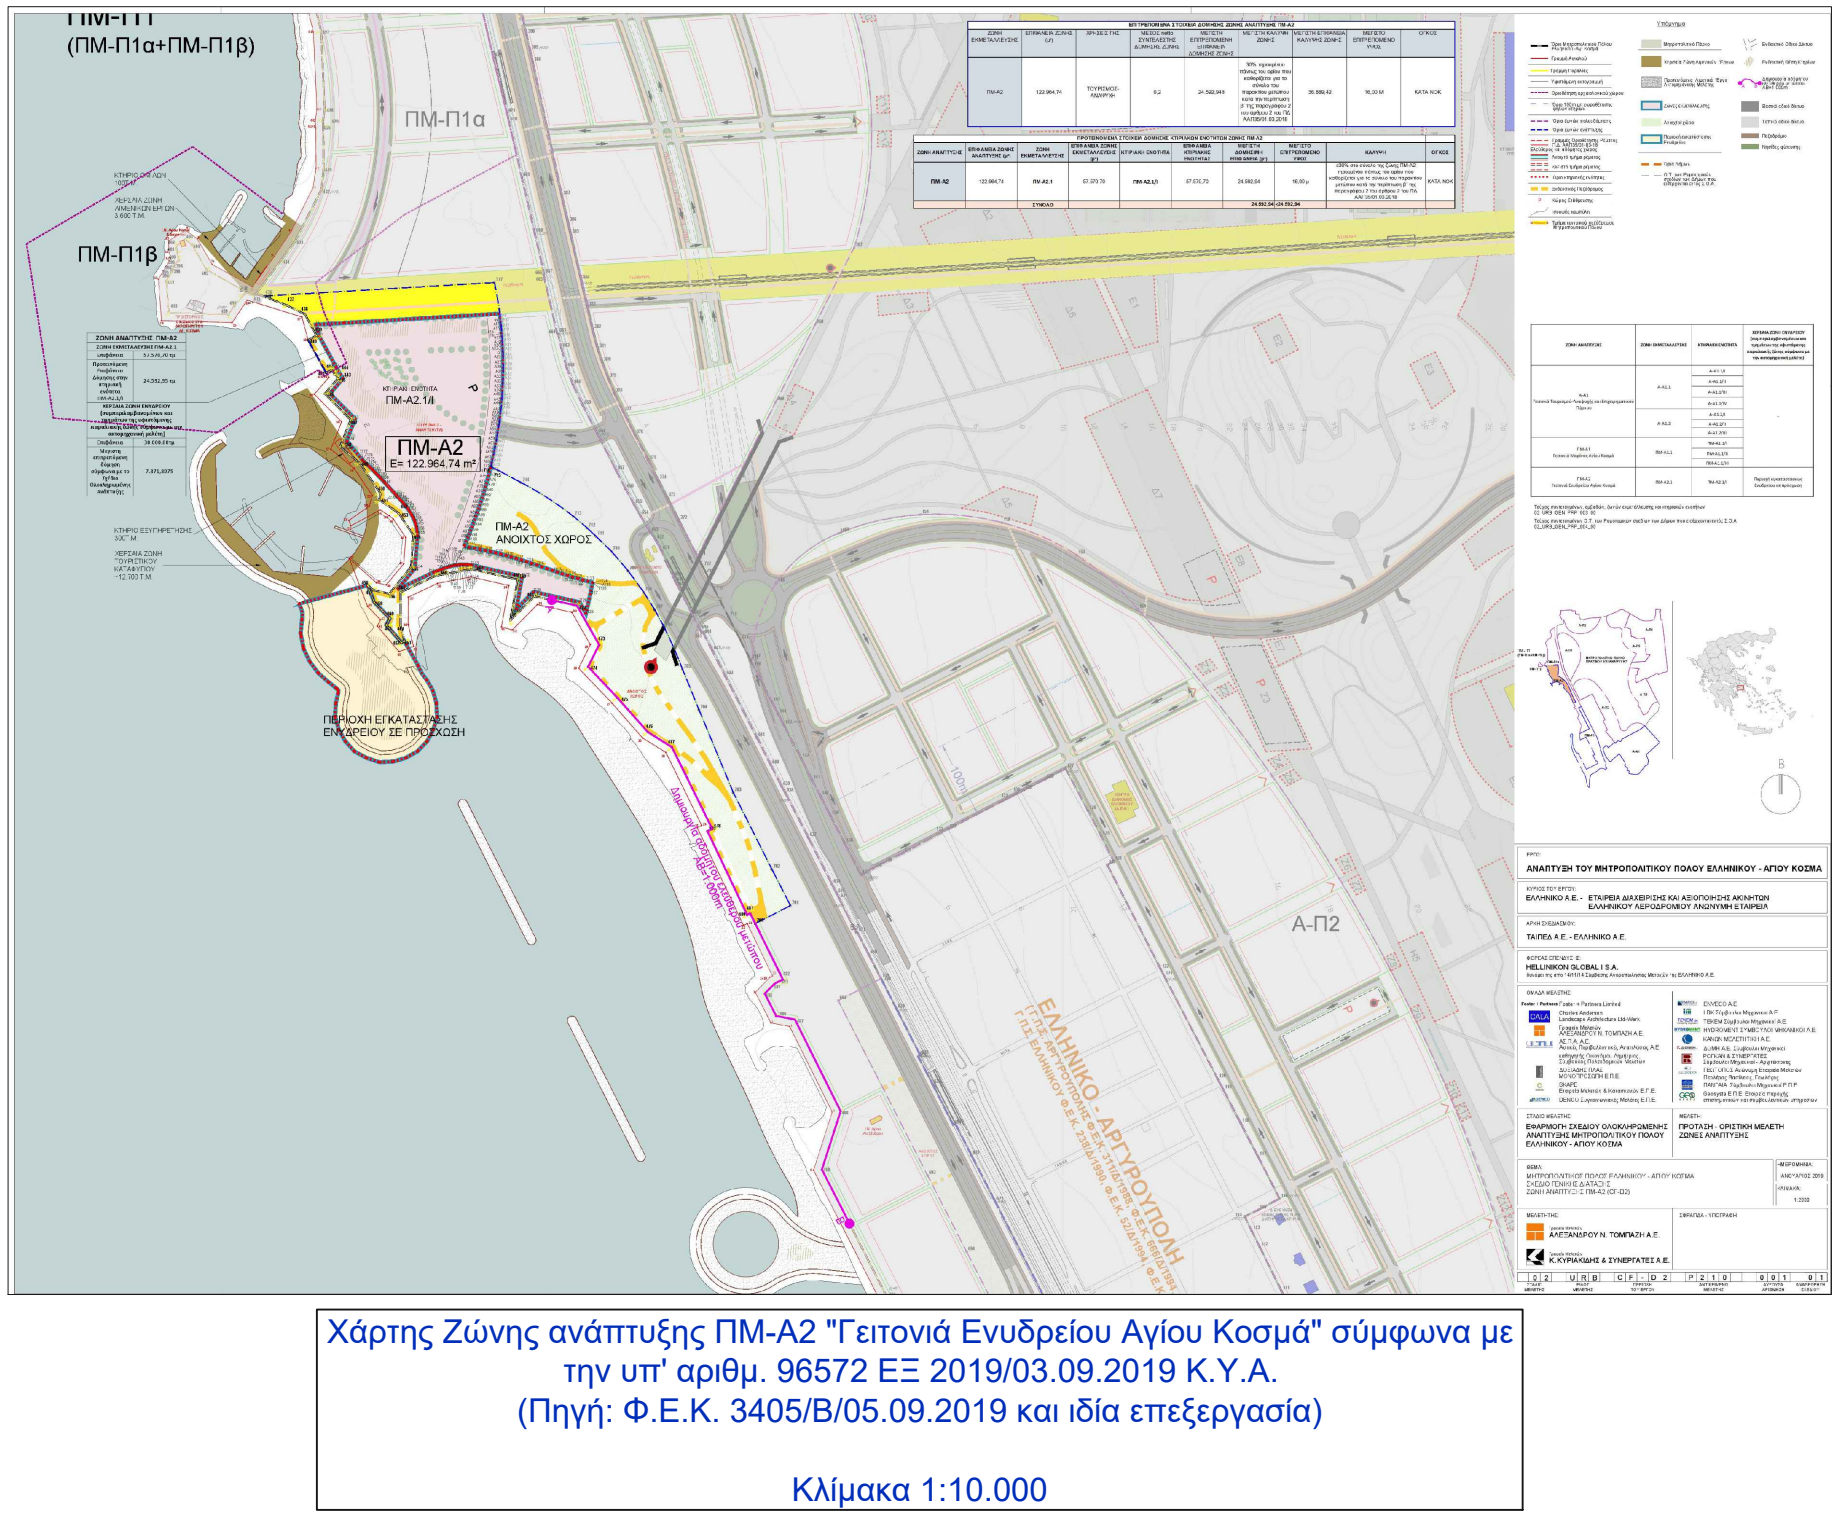
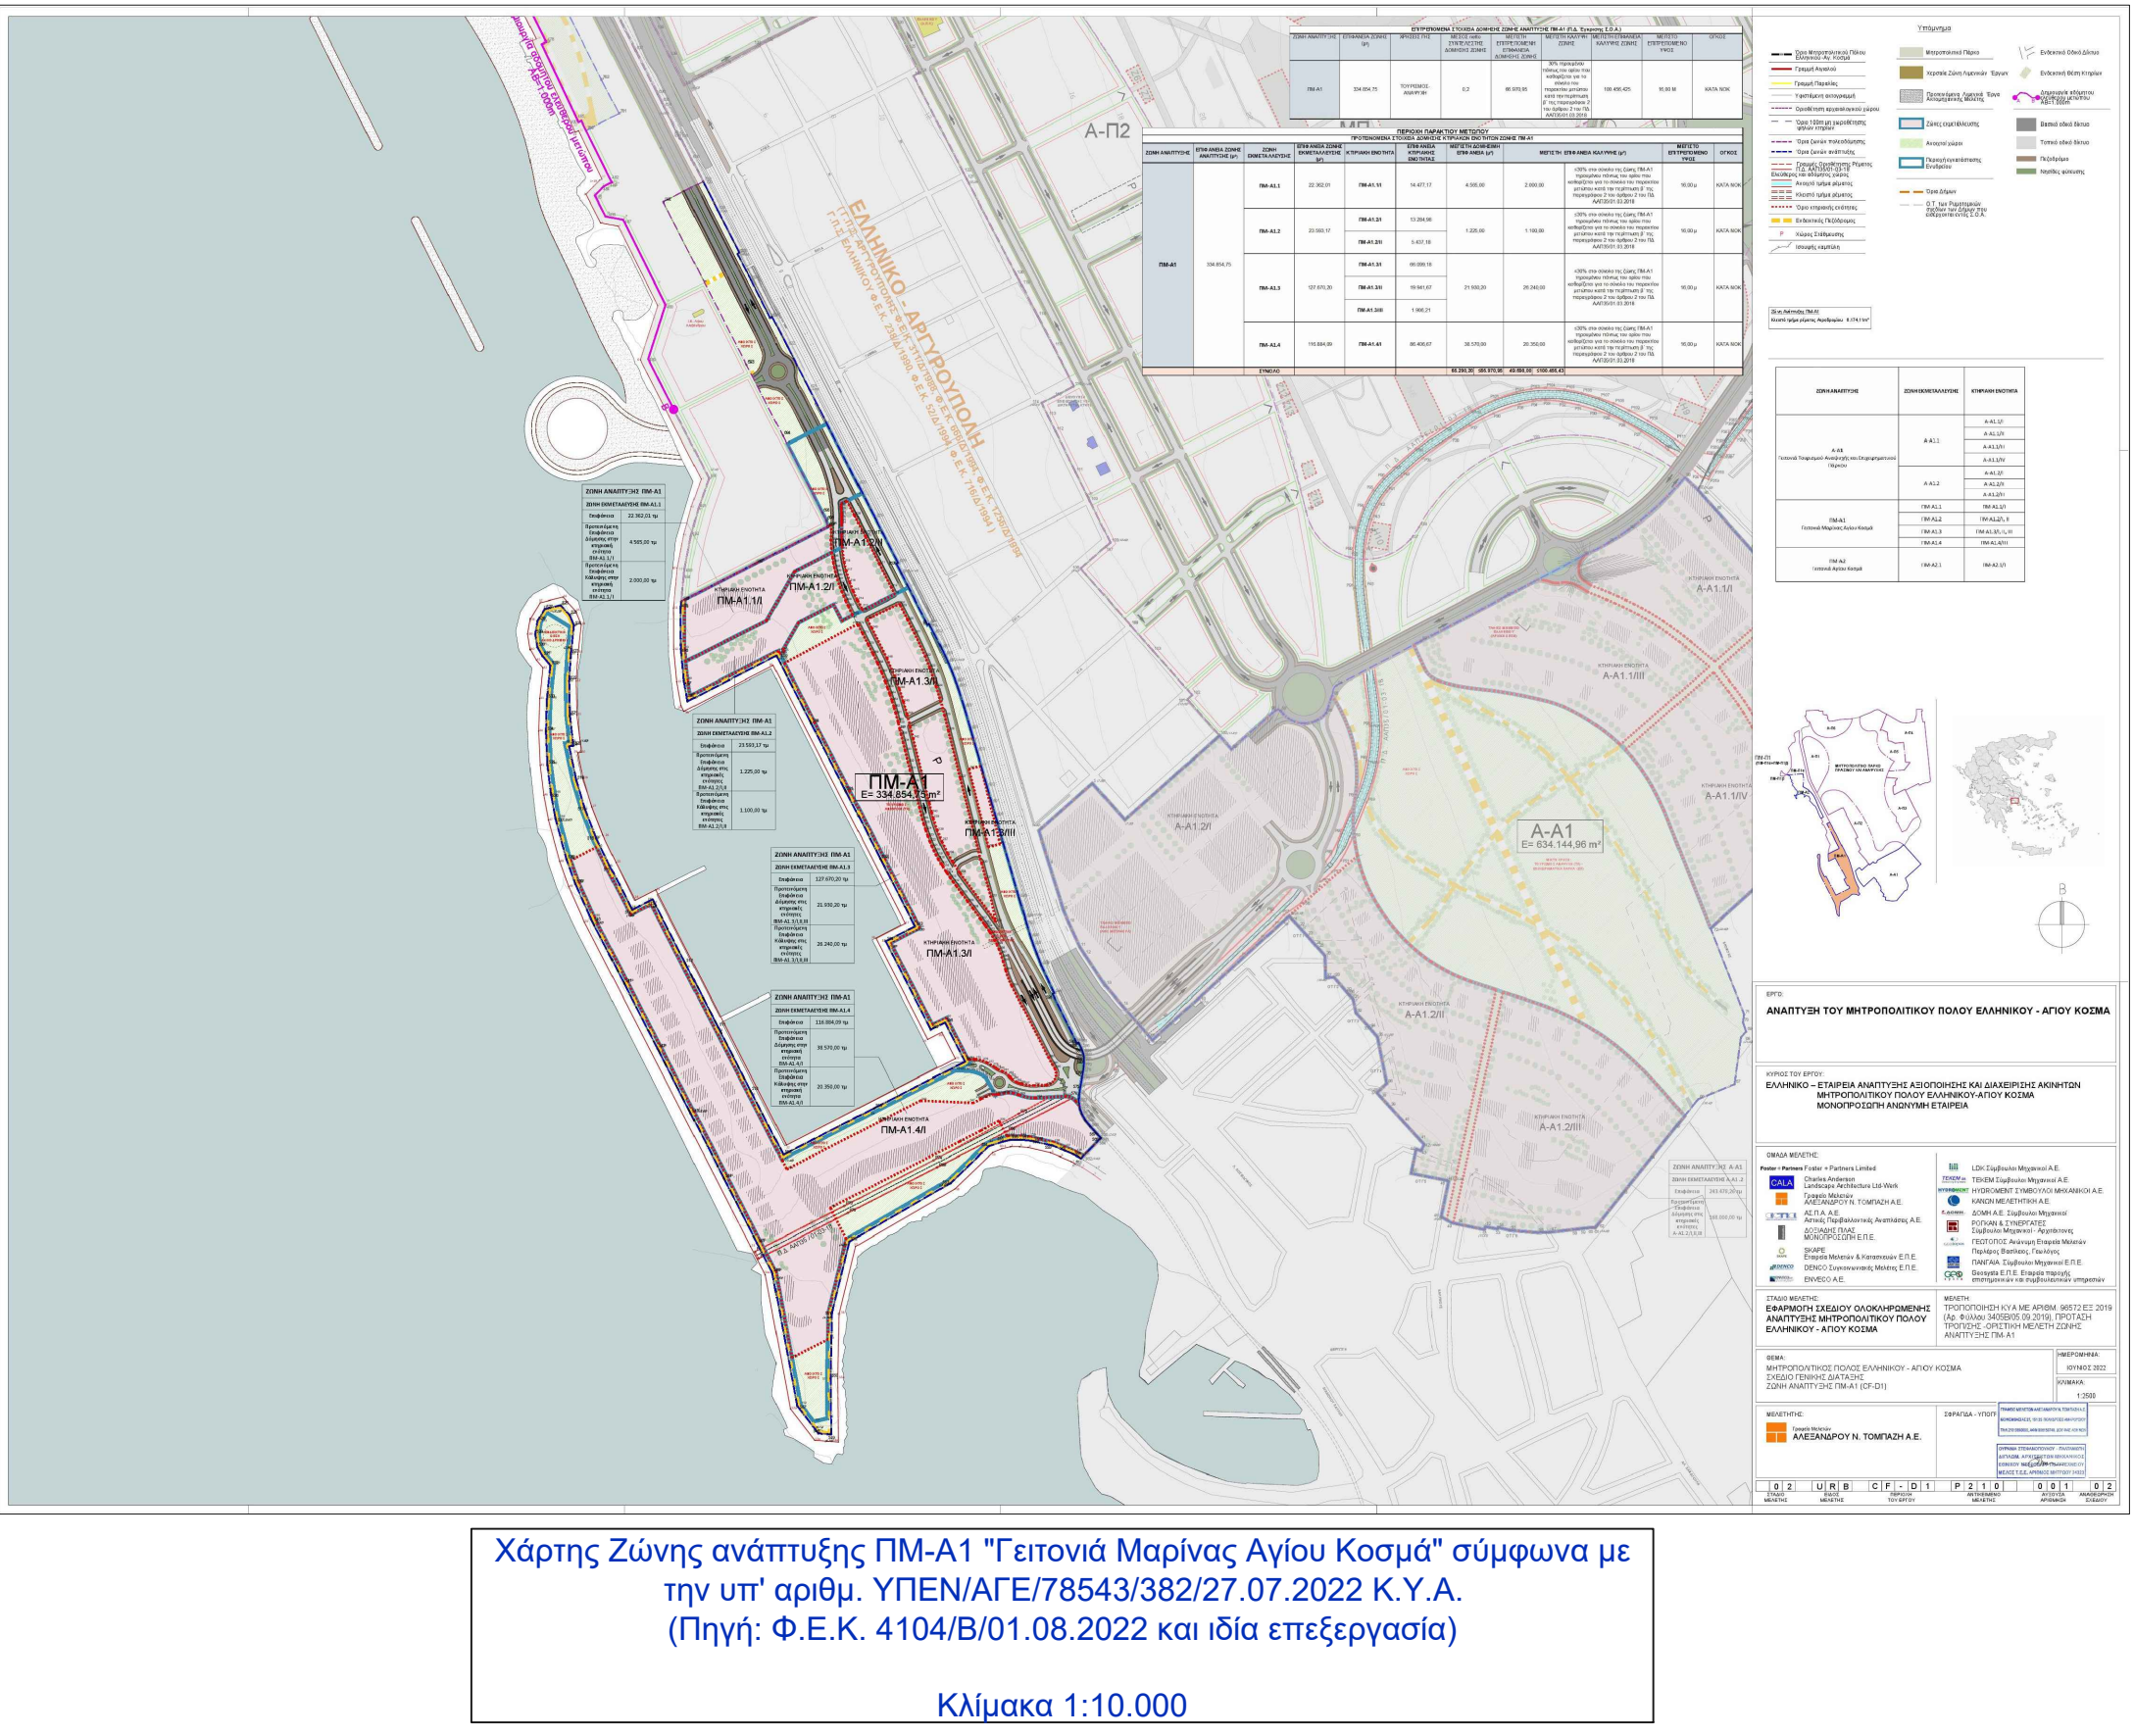
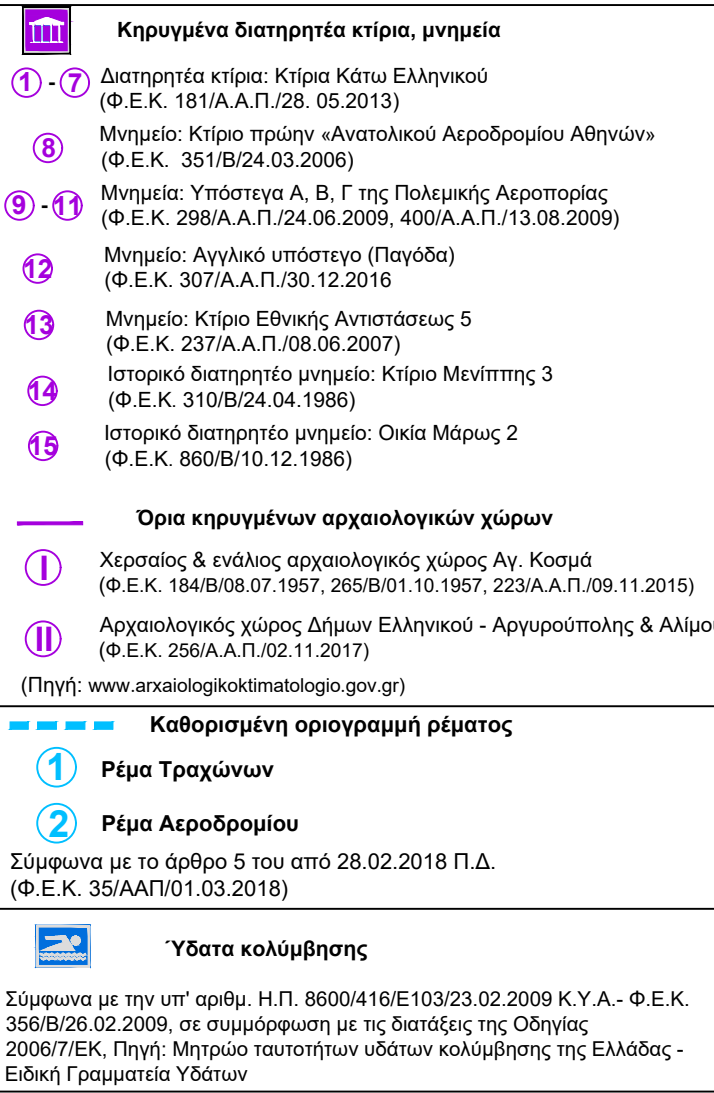


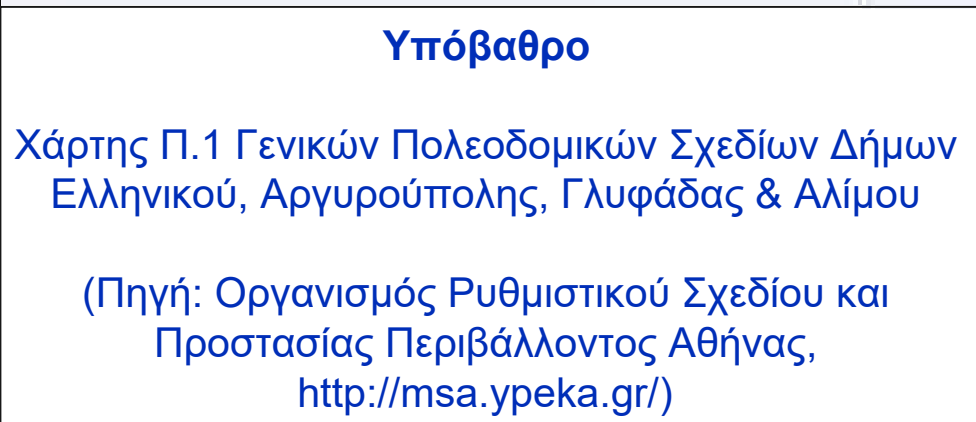

Copyright Notice. This document is subject to the provisions of Law 2121/1950 and the international conventions for the protection of intellectual property. No part or all of this content may be reproduced, published, transmitted, distributed or presented in any form or by any means (natural, mechanical and/or electronic) without the prior written approval of HELLINKON S.M.S.A. All rights reserved.

Disclaimer. This document has been produced solely for the purposes of the site planning of Ag. Kosmas Marina according to the provisions of Laws 4062/2012 and 2160/1993. HELLINKON S.M.S.A. is not responsible for any damage that may result from the use, association or unauthorized reproduction of this or any information contained therein.

DO NOT CHANGE THE SCALE OF THE DRAWING.

ΓΕΝΙΚΕΣ ΣΗΜΕΙΩΣΕΙΣ / GENERAL NOTES

ΕΓΓΡΑΦΑ ΑΝΑΦΟΡΑΣ / DOCUMENT REFERENCE

EPTO / PROJECT

ΑΝΑΠΤΥΞΗ ΤΟΥ ΜΗΤΡΟΠΟΛΙΤΙΚΟΥ ΠΟΛΟΥ ΕΛΛΗΝΙΚΟΥ - ΑΓΙΟΥ ΚΟΣΜΑ
DEVELOPMENT OF METROPOLITAN POLE OF HELLINIKON - AG. KOSMAS

[illegible]

C	Enfranchisement Act 1906	Issued for Permit	MUNNET S.A.	MUNNET S.A.	MUNNET S.A.		
REV.	DATE OF ISSUE	DESCRIPTION OF UPDATE VERSION	ORIGINATED BY	CHECKED BY	VERIFIED BY LEAD DESIGNER	APPROVED BY PMC	STATUS

ΣΧΕΔΙΟ ΟΙΚΟΝΟΜΙΚΗΣ ΚΑΙ ΠΛΗΡΩΣΗΣ ΣΥΜΦΕΡΟΝΤΩΝ ΜΕΤΡΩΝ ΠΡΟΤΑΣΗΣ ΓΙΑ ΤΟΝ ΕΛΛΗΝΙΚΟ - ΑΓ. ΙΟΥ ΚΟΣΜΑΣ
 ΕΚΘΕΣΗ ΧΡΟΡΕΟΤΕΤΗΣ
 (ΑΥΤΟΤΕΛΕΣ ΠΑΡΑΡΤΗΜΑ ΣΤΡΑΤΗΓΙΚΗΣ ΜΕΛΕΤΗΣ ΠΕΡΙΒΑΛΛΟΝΤΙΚΟΥ ΕΠΙΠΕΔΟΥ)
 ΘΕΣΜΟΘΕΣΙΑΣ ΧΡΗΣΕΩΣ ΓΗΣ - ΚΑΘΕΣΤΩΣ ΠΡΟΣΤΑΣΙΑΣ
 DEVELOPMENT PLAN OF METROPOLITAN POLE OF HELLINIKON - AG. KOSMAS
 AG. KOSMAS MARINA
 SITE PLANNING REPORT
 STATUTORY LAND USES - ENVIRONMENTAL REGIME

4L02	MAW	MRN	DWG	219	XX	03105	C
Project	Sub-element	Originator	Doc Type	Discipline	Stage	Serial Number	Revision
KNIMAKA / SCALE: 1:6,000 ΔΙΑΤΑΞΗ / LAYOUT: A0+				MODEL Ref.:		ΦΥΛΛΟ / SHEET No 1 of 1	